

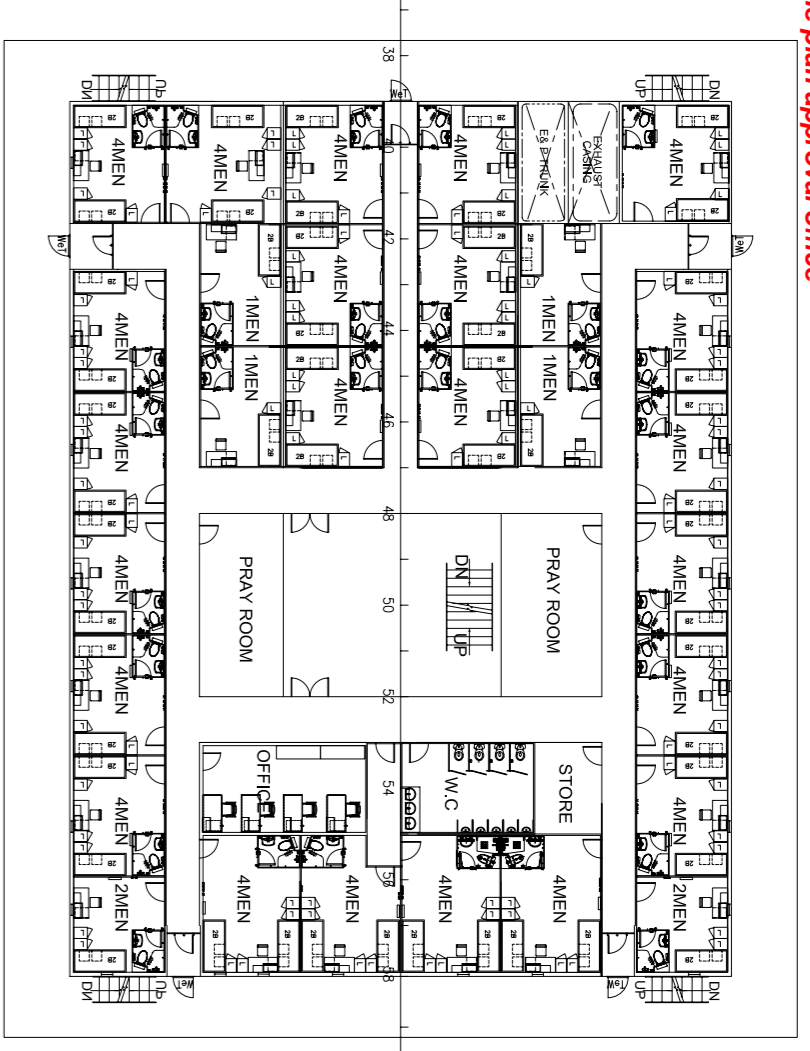



BELOW MAIN DECK(TANK TOP @2.42MEN A.B.L.)

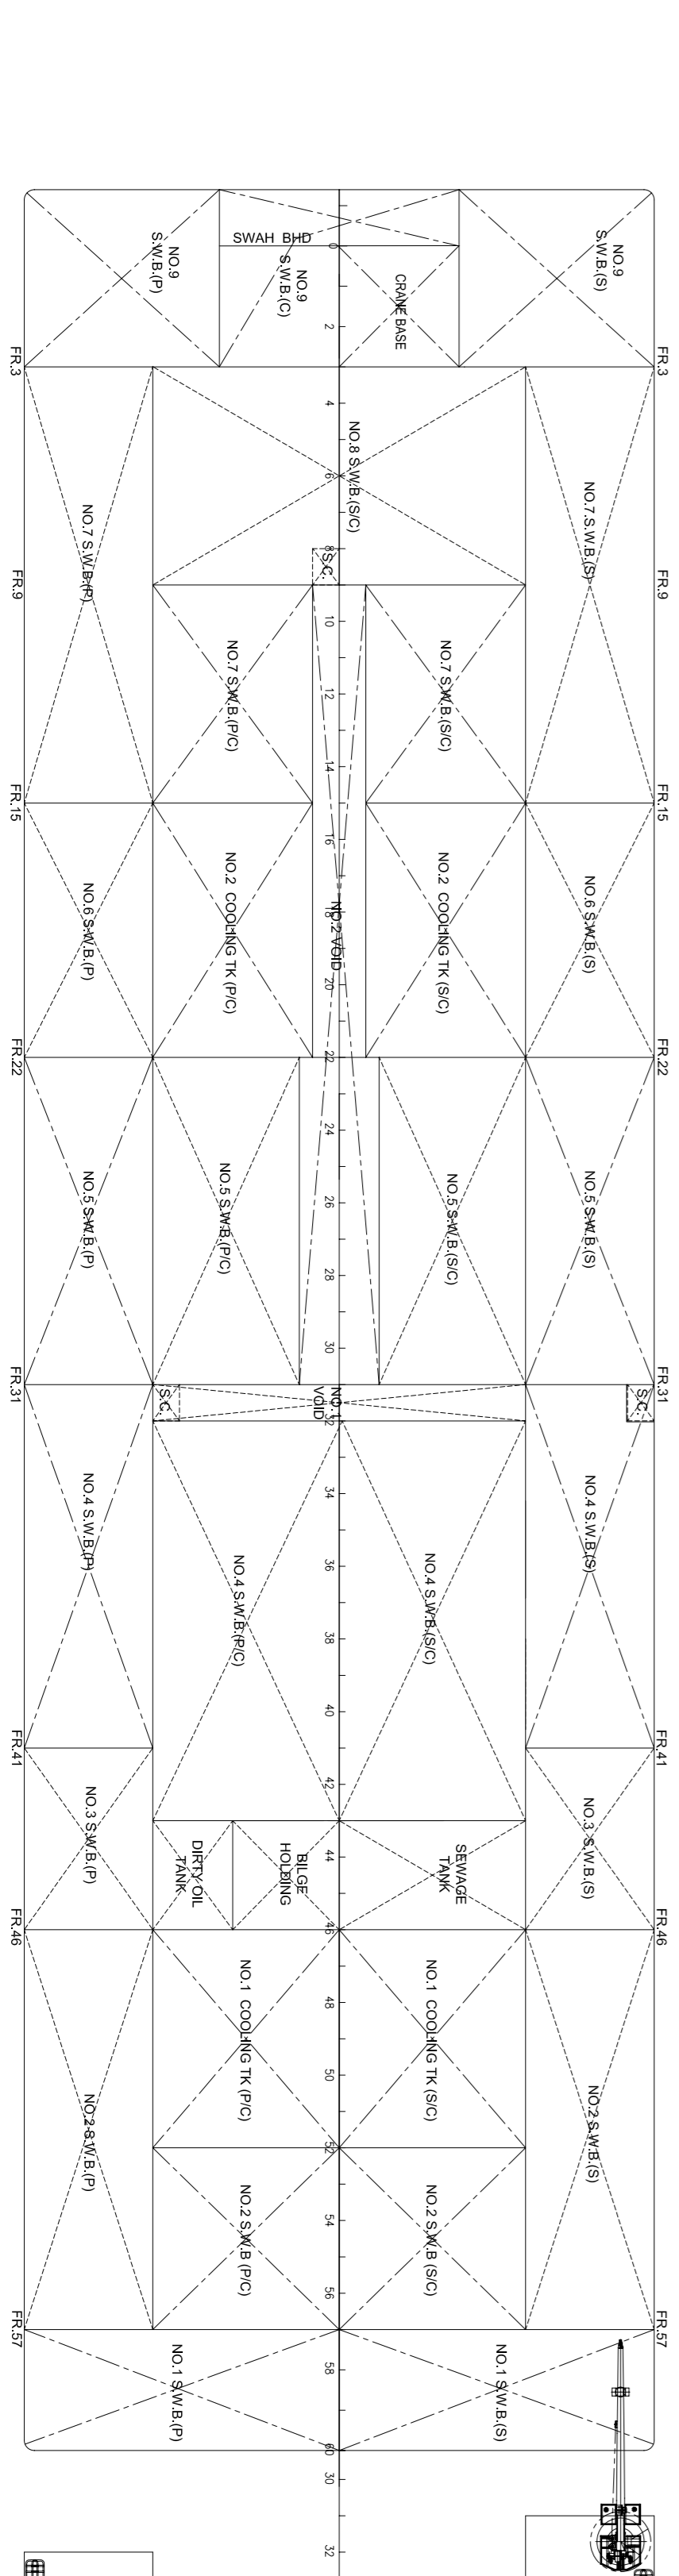


ACCOMMODATION DECK 5
23 X 4 MEN = 92 MEN
4 X 1 MEN = 4 MEN
TOTAL = 100 MEN

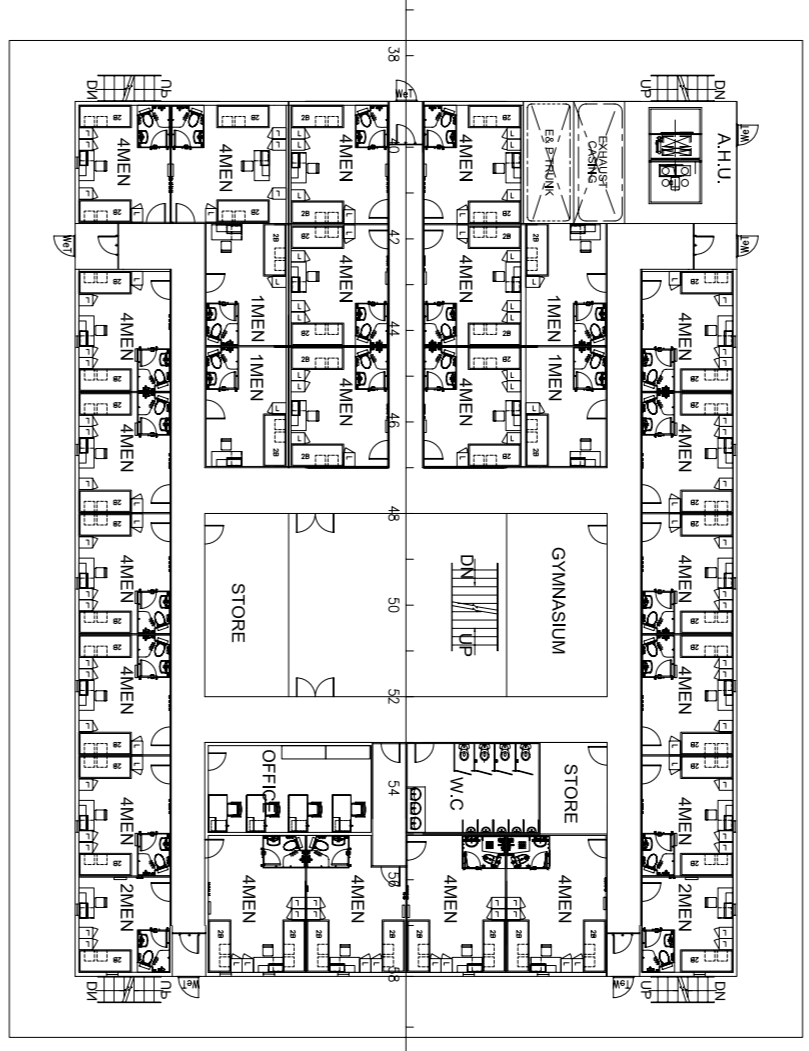



ACCOMMODATION DECK 4
22 X 4 MEN = 88 MEN
2 X 2 MEN = 4 MEN
4 X 1 MEN = 4 MEN
TOTAL = 98 MEN

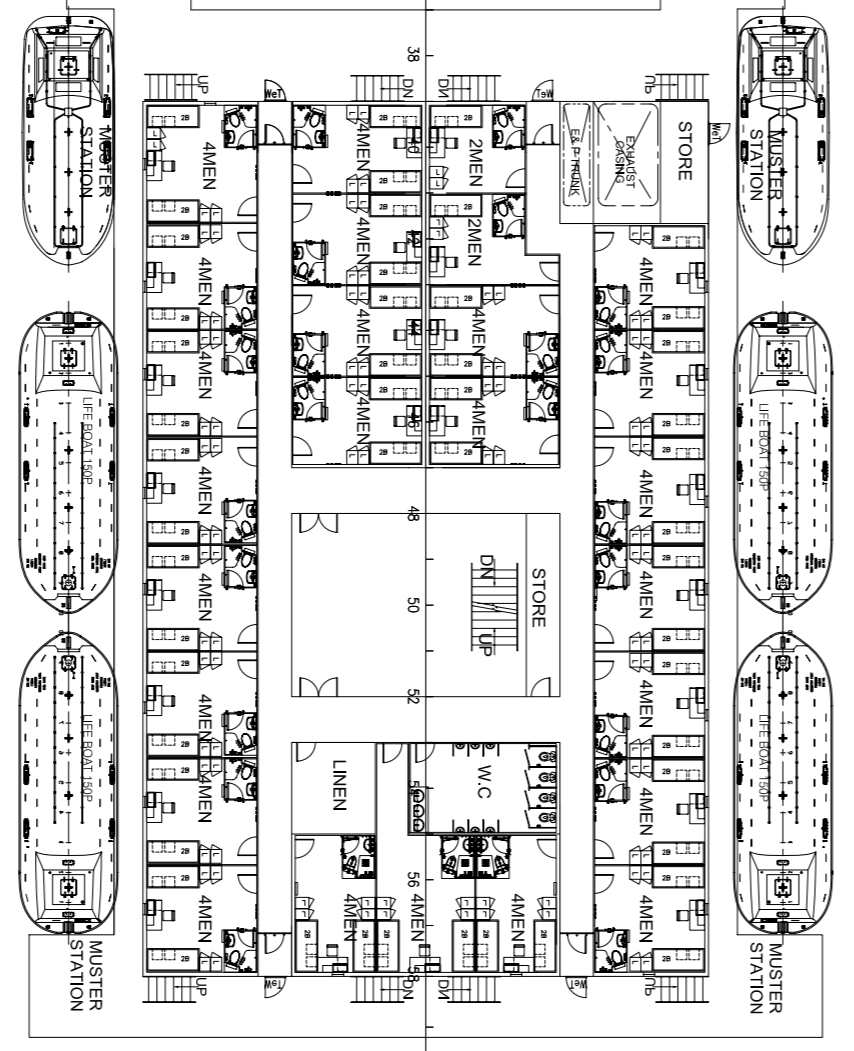

ACCOMMODATION DECK 3
24 X 4 MEN = 96 MEN
2 X 2 MEN = 4 MEN
TOTAL = 100 MEN

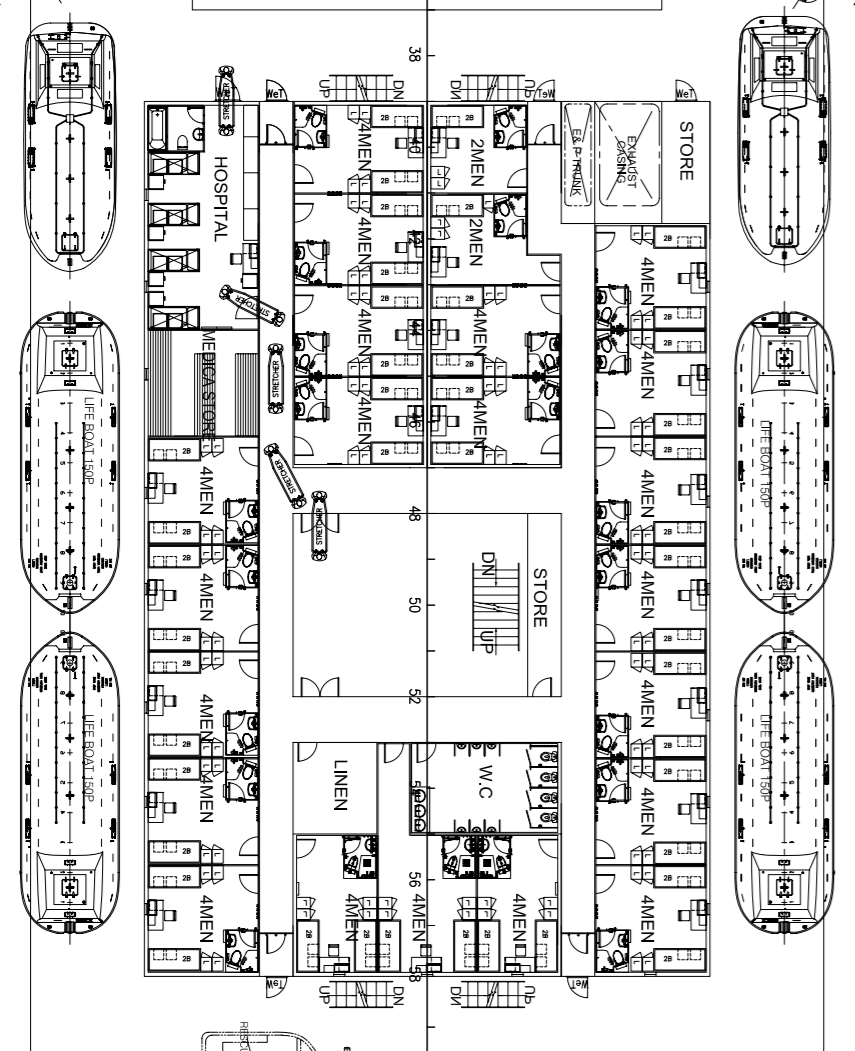

ACCOMMODATION DECK 2
22 X 4 MEN = 88 MEN
2 X 2 MEN = 4 MEN
TOTAL = 92 MEN

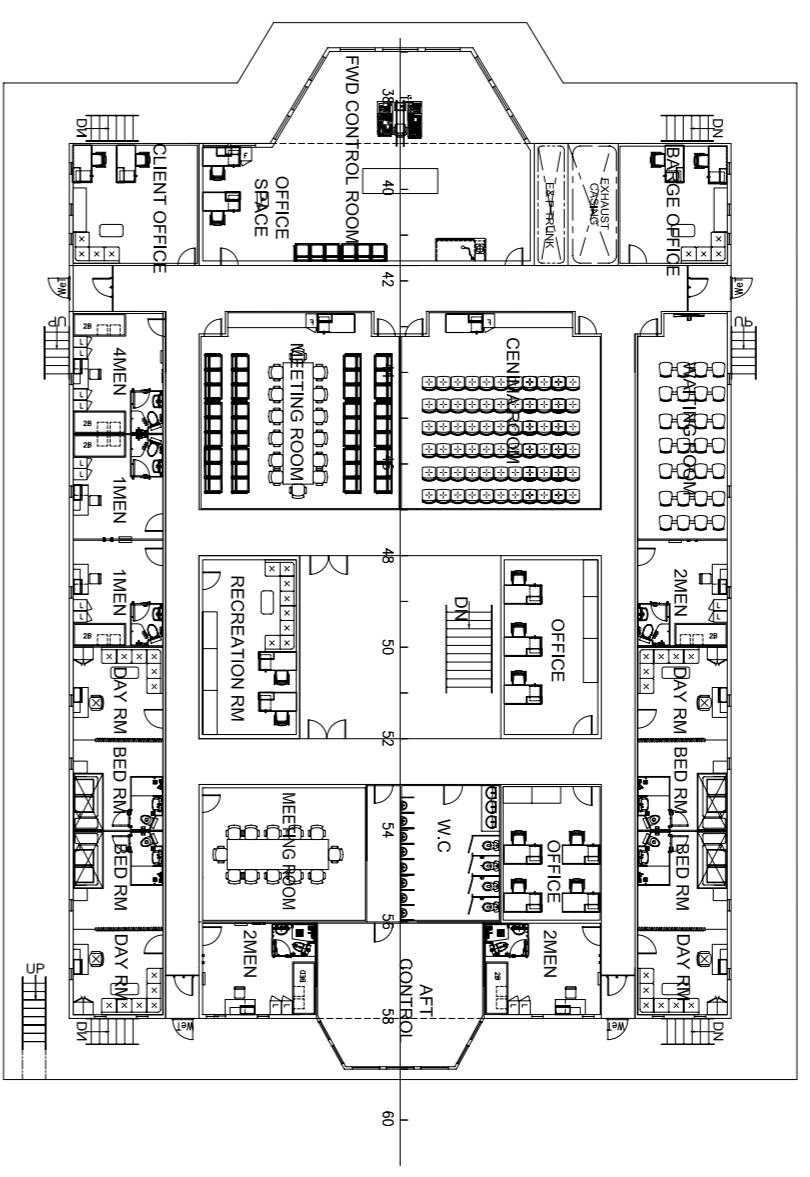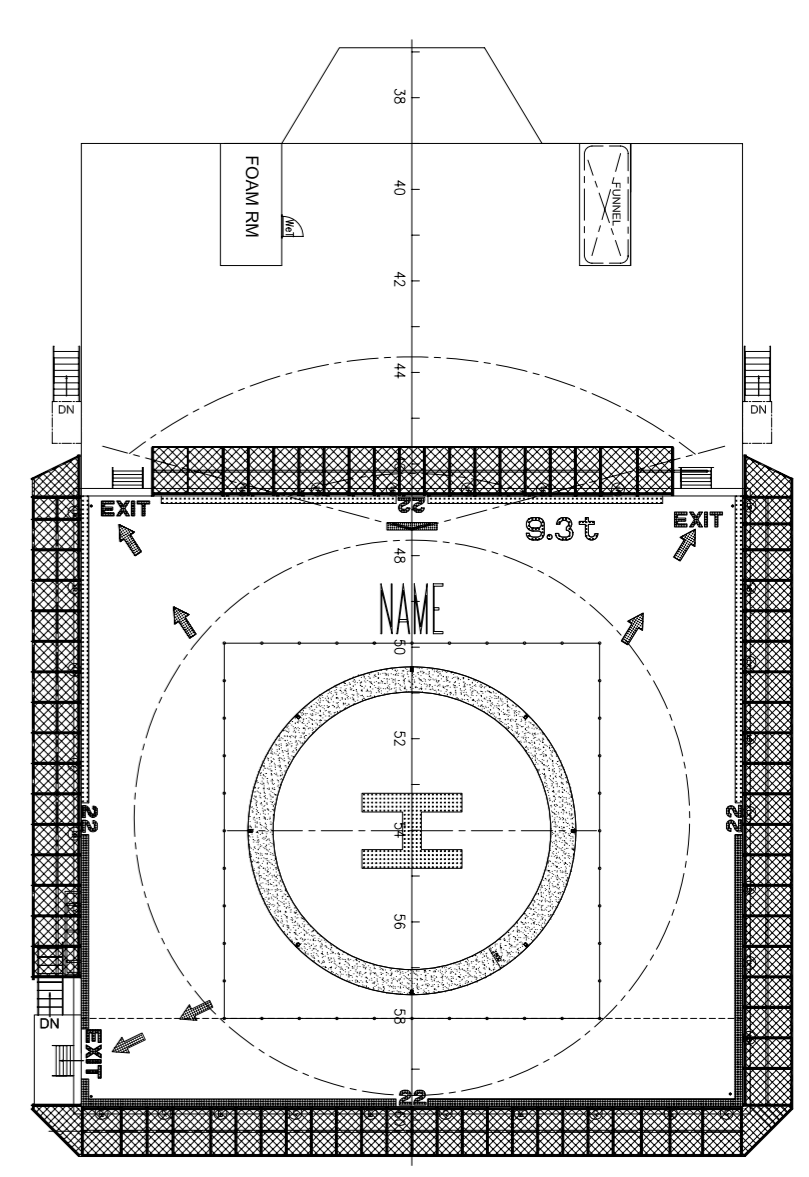

ACCOMMODATION DECK 6
1 X 4 MEN = 4 MEN
5 X 1 MEN = 5 MEN
6 X 1 MEN = 6 MEN
TOTAL = 16 MEN

ISSUED FOR APPROVAL
DATE: 2014-04-10

REVISION	DESCRIPTION	DATE	BY
R12	AMENDED AS PER OWNER COMMENTS	2014.04.10	WZ1
R11	AMENDED AS PER OWNER COMMENTS	2014.03.20	WZ1
R10	AMENDED AS PER OWNER COMMENTS	2014.02.20	WZ1
R9	AMENDED AS PER OWNER COMMENTS	2014.01.15	WZ1
R8	AMENDED AS PER DESIGN PROGRESS	2013.11.29	WZ1
R7	AMENDED AS PER OWNER COMMENTS	2013.10.23	WZ1
R6	AMENDED AS PER OWNER COMMENTS	2013.10.22	WZ1
R5	AMENDED AS PER OWNER COMMENTS	2013.09.18	WZ1
R4	AMENDED AS PER OWNER COMMENTS	2013.09.05	WZ1
R3	AMENDED AS PER OWNER COMMENTS	2013.09.05	WZ1
R1	ISSUED FOR APPROVAL	2013.07.26	WZ1

REV. NO.	DATE	BY
R12	2014.04.10	WZ1
R11	2014.03.20	WZ1
R10	2014.02.20	WZ1
R9	2014.01.15	WZ1
R8	2013.11.29	WZ1
R7	2013.10.23	WZ1
R6	2013.10.22	WZ1
R5	2013.09.18	WZ1
R4	2013.09.05	WZ1
R3	2013.09.05	WZ1
R1	2013.07.26	WZ1

NO.	TITLE	CLASS	SCALE
NO.1	General Arrangement Plan	1/1	NTS

THE DRAWING IS THE PROPERTY OF NSC MARINE CORP. LTD. IT IS NOT TO BE COPIED OR DISCLOSED TO ANY PARTY WITHOUT PRIOR WRITTEN CONSENT.